


EXISTING TYPICAL SECTION "A"

SCALE 1"=20'

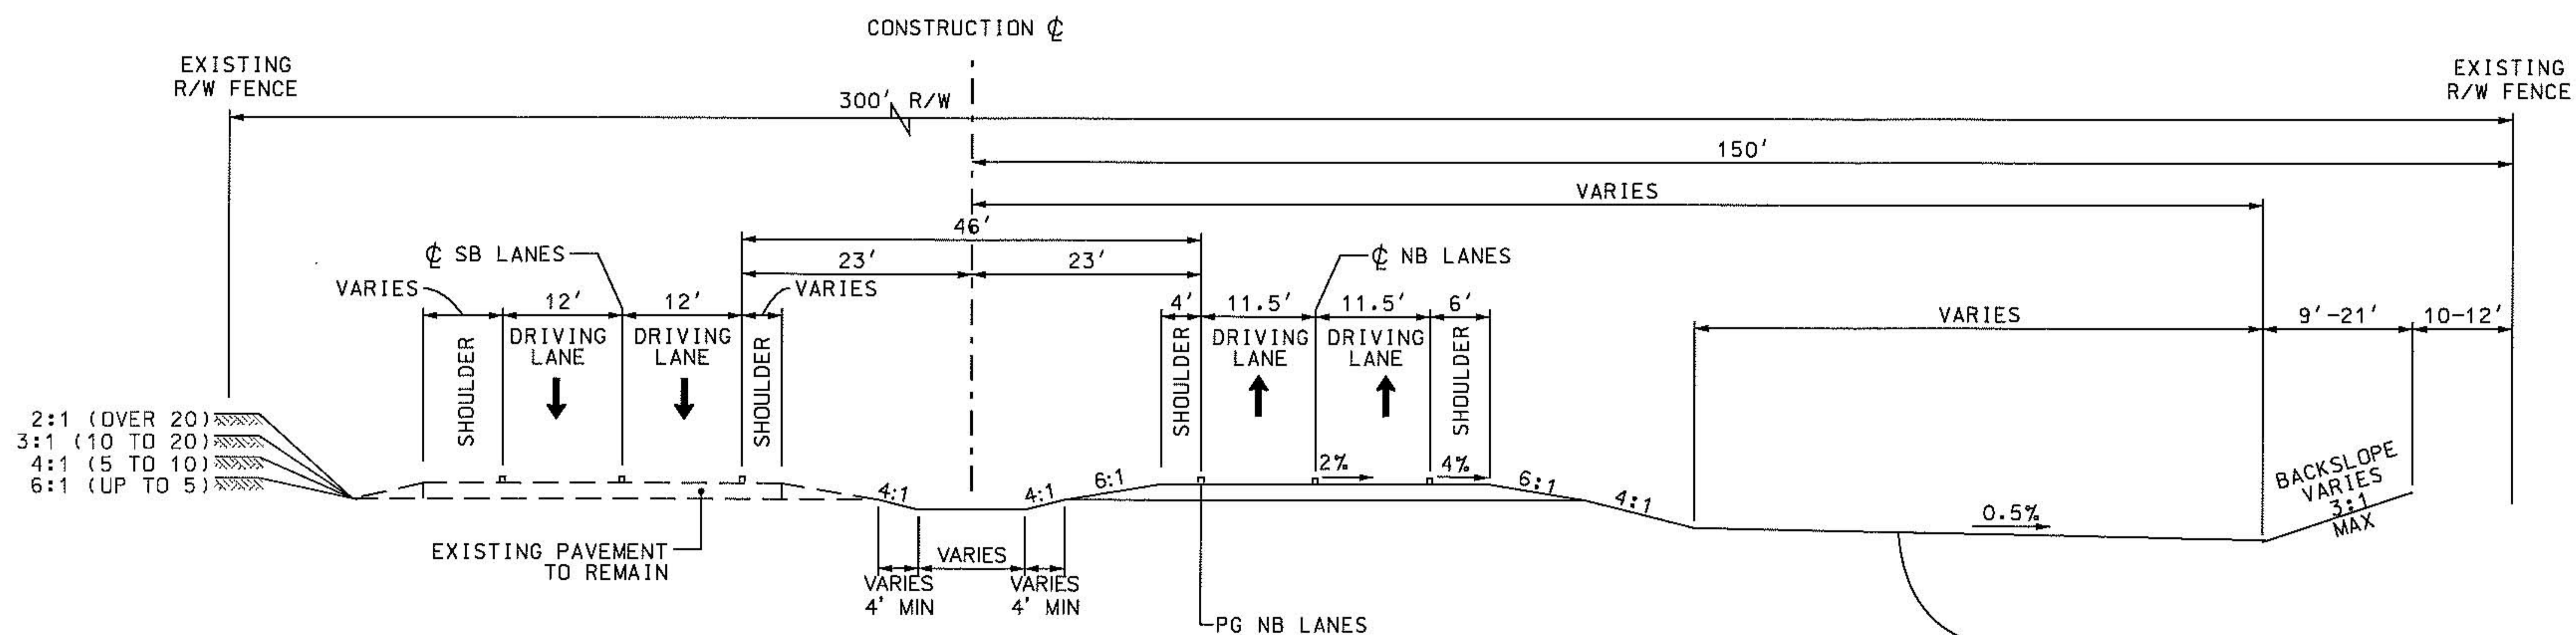

PROPOSED TYPICAL SECTION "A"

SCALE 1"=20'

REFER TO APPENDICES C THRU G FOR BORROW DITCH LOCATIONS

US 491
 NORTH CORRIDOR

FIGURE 3.2
 TYPICAL SECTIONS